



FOR VILLA R1-H
EAST FACING
OPTION -1

AREA CHART


TOTAL AREA :- 1054.97 SQ.FT.
GF. FL. COVD. AREA :- 1054.97 SQ.FT.
TERRACE COVD. AREA :- 212.17 SQ.FT.

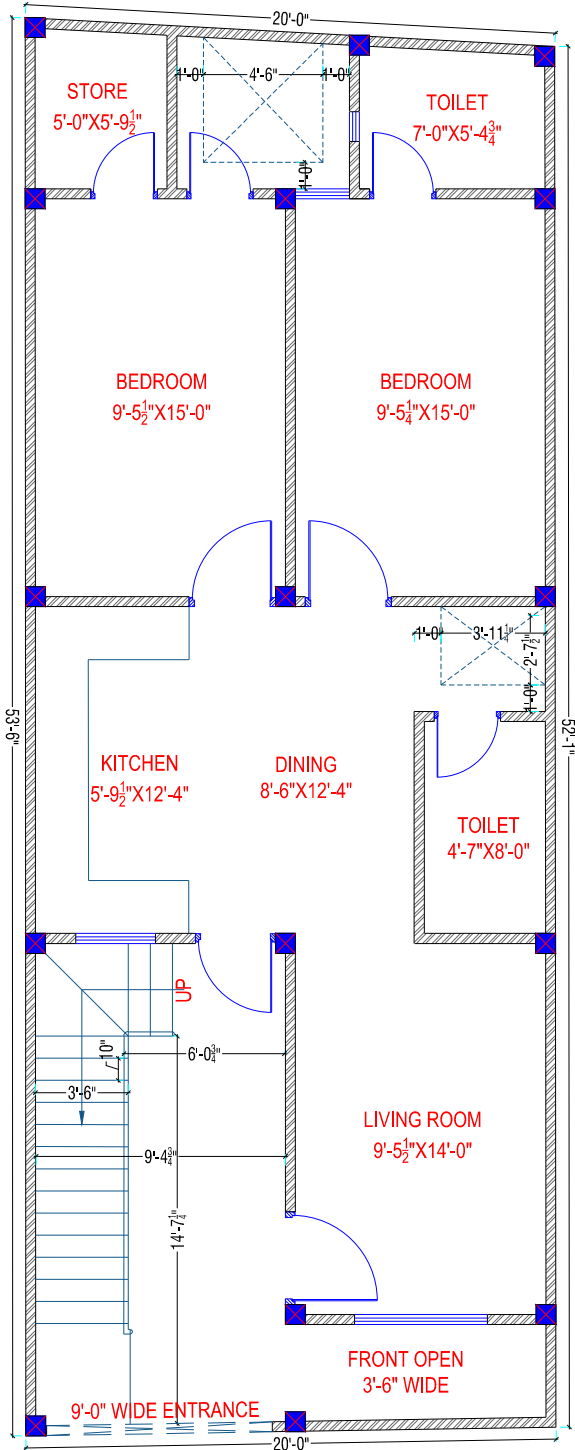



GROUND FLOOR PLAN

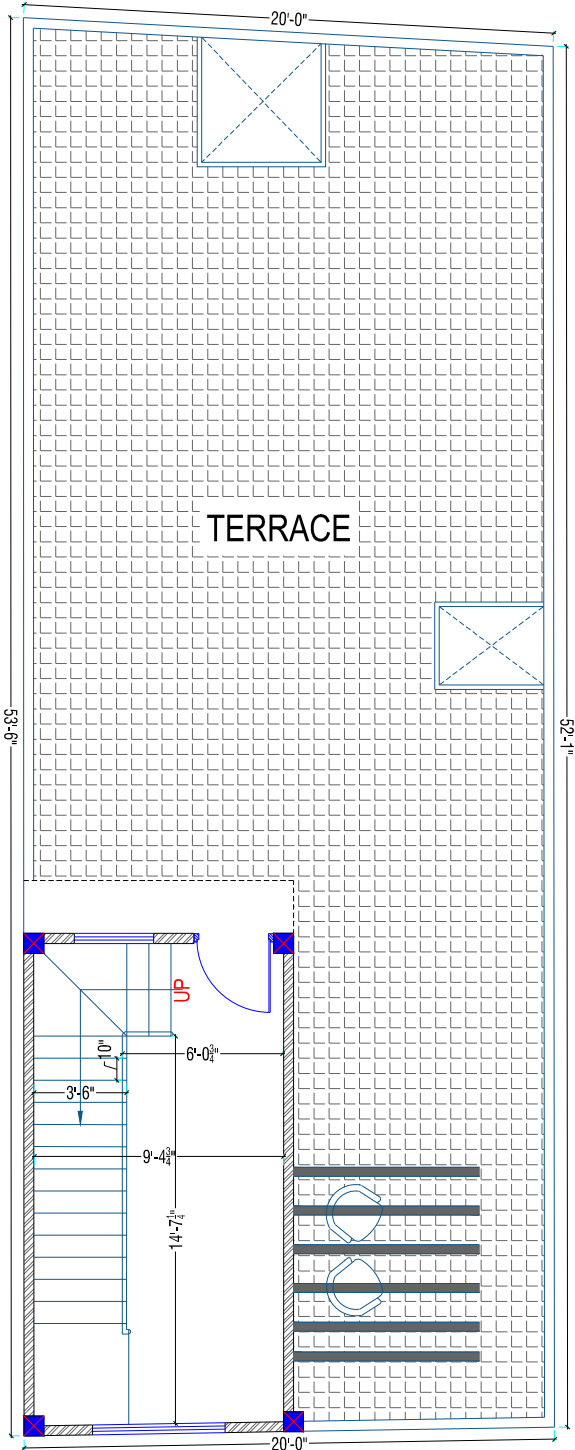


TERRACE FLOOR PLAN





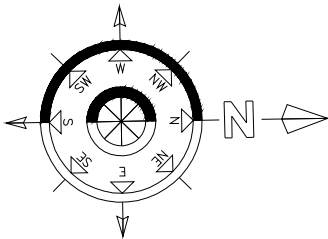


CENTER LINE PLAN

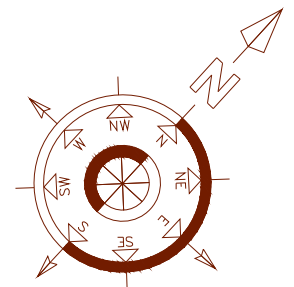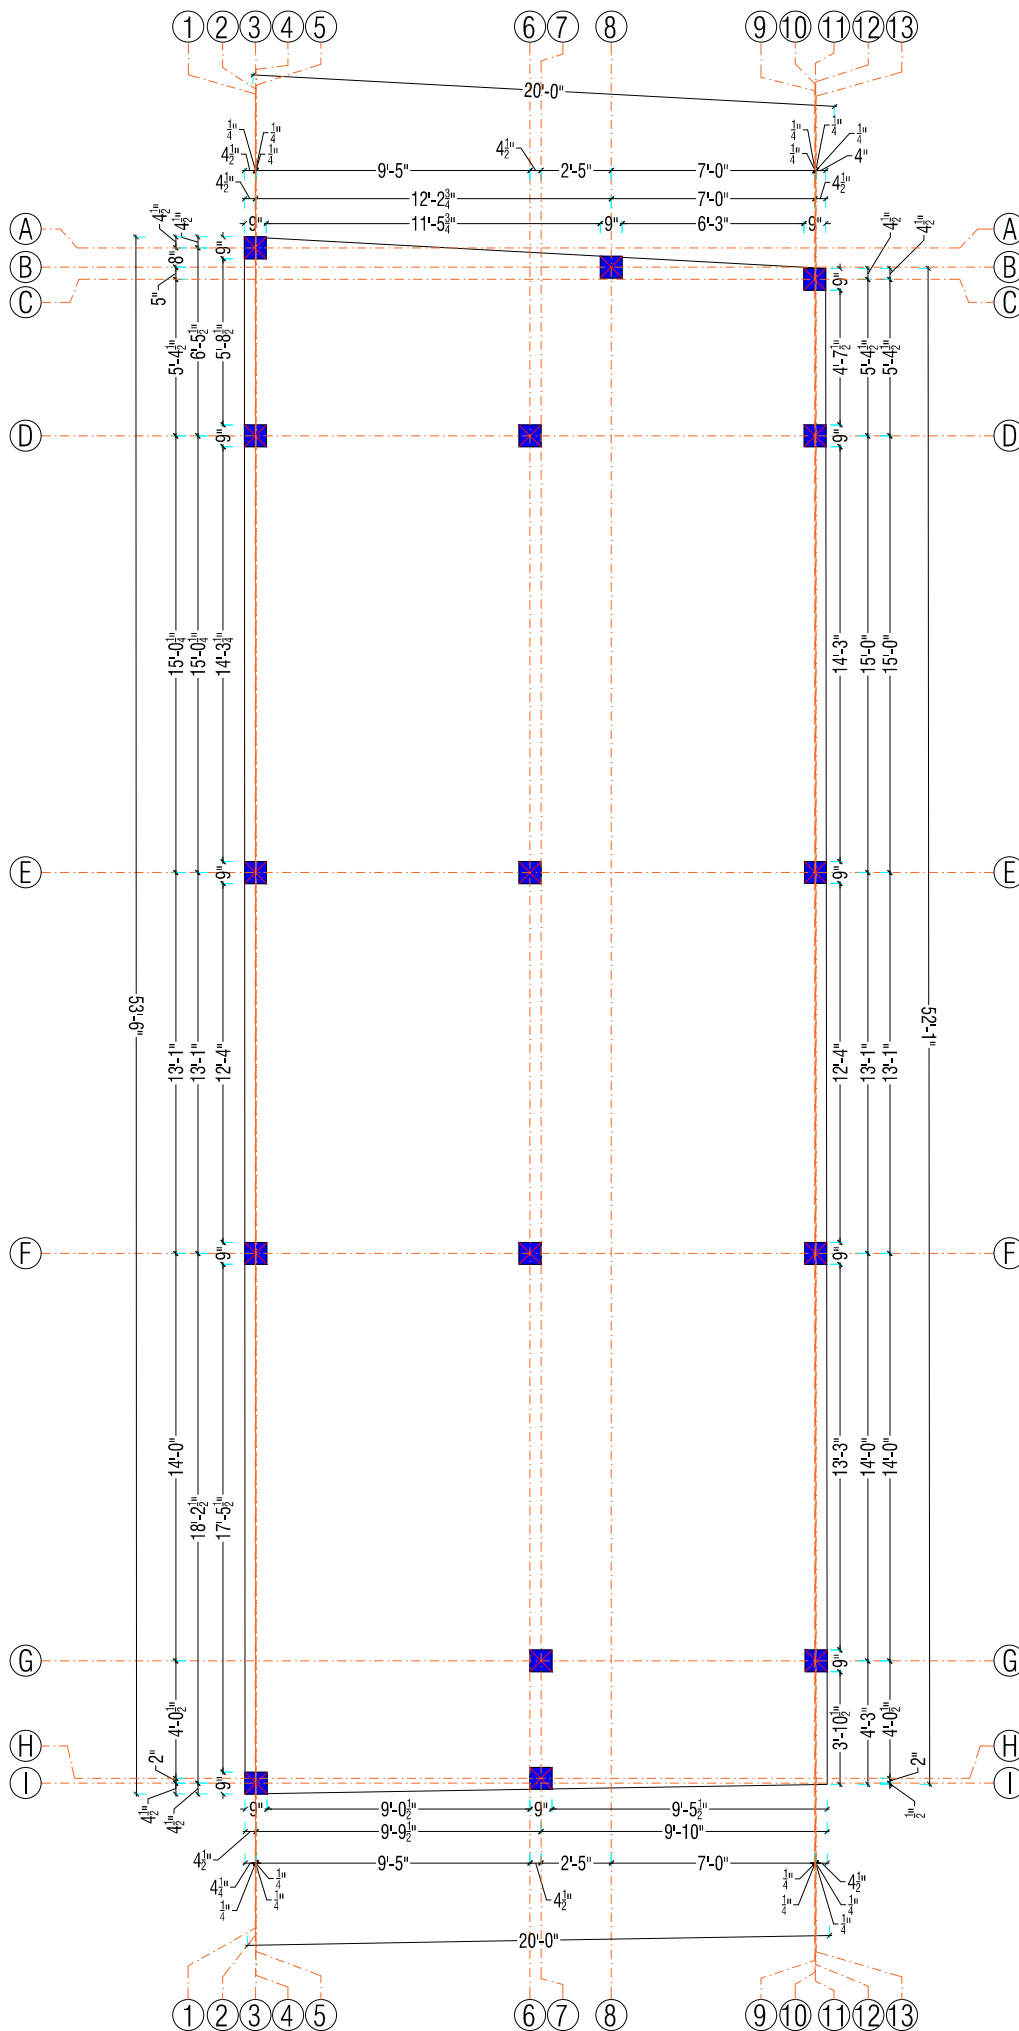


CENTER LINE PLAN

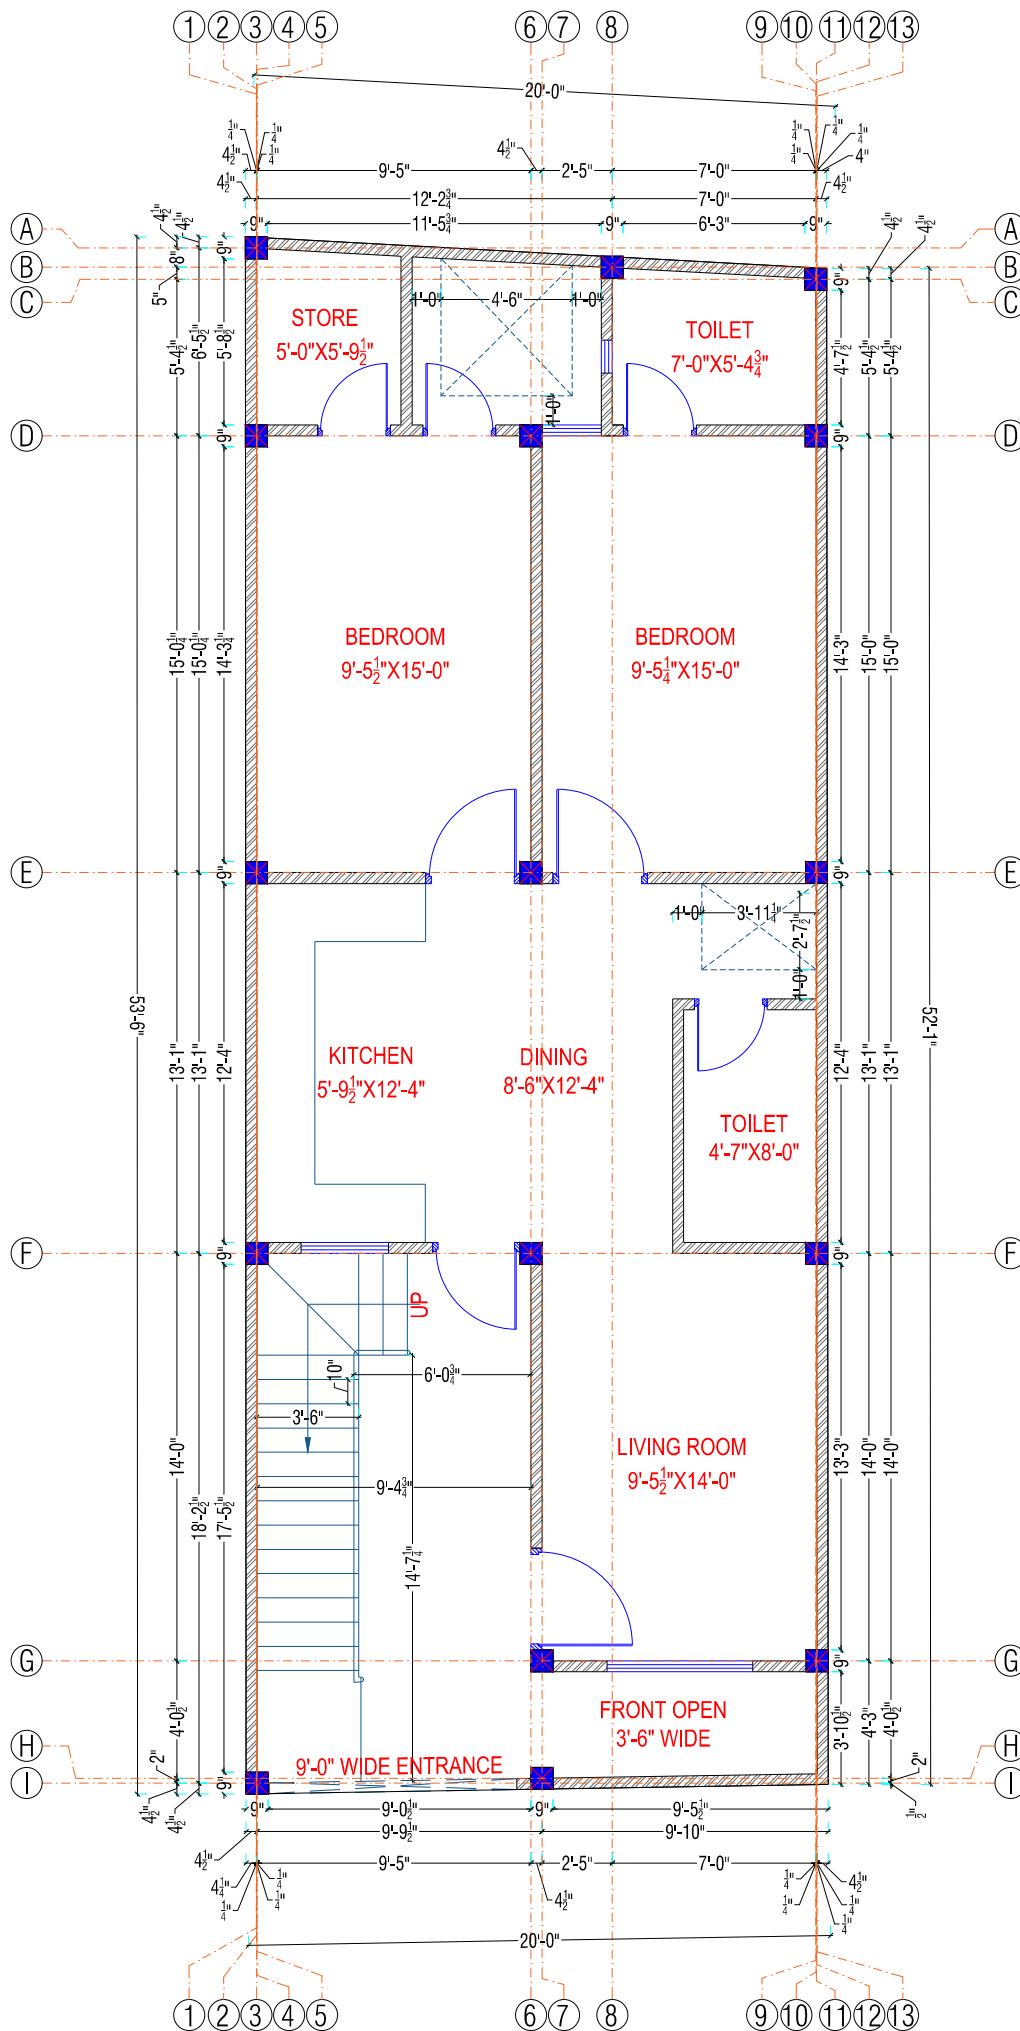

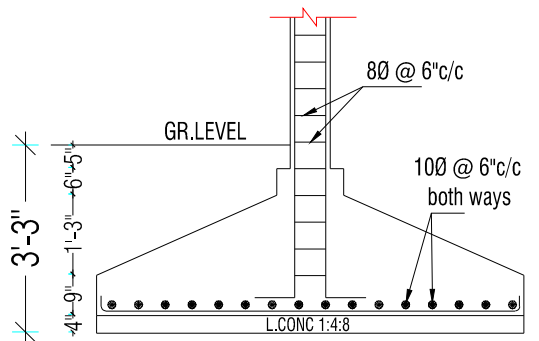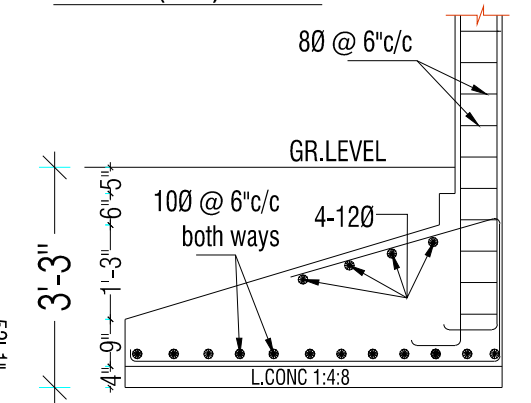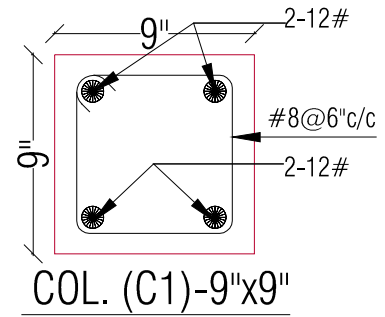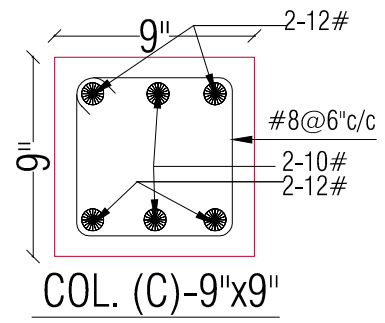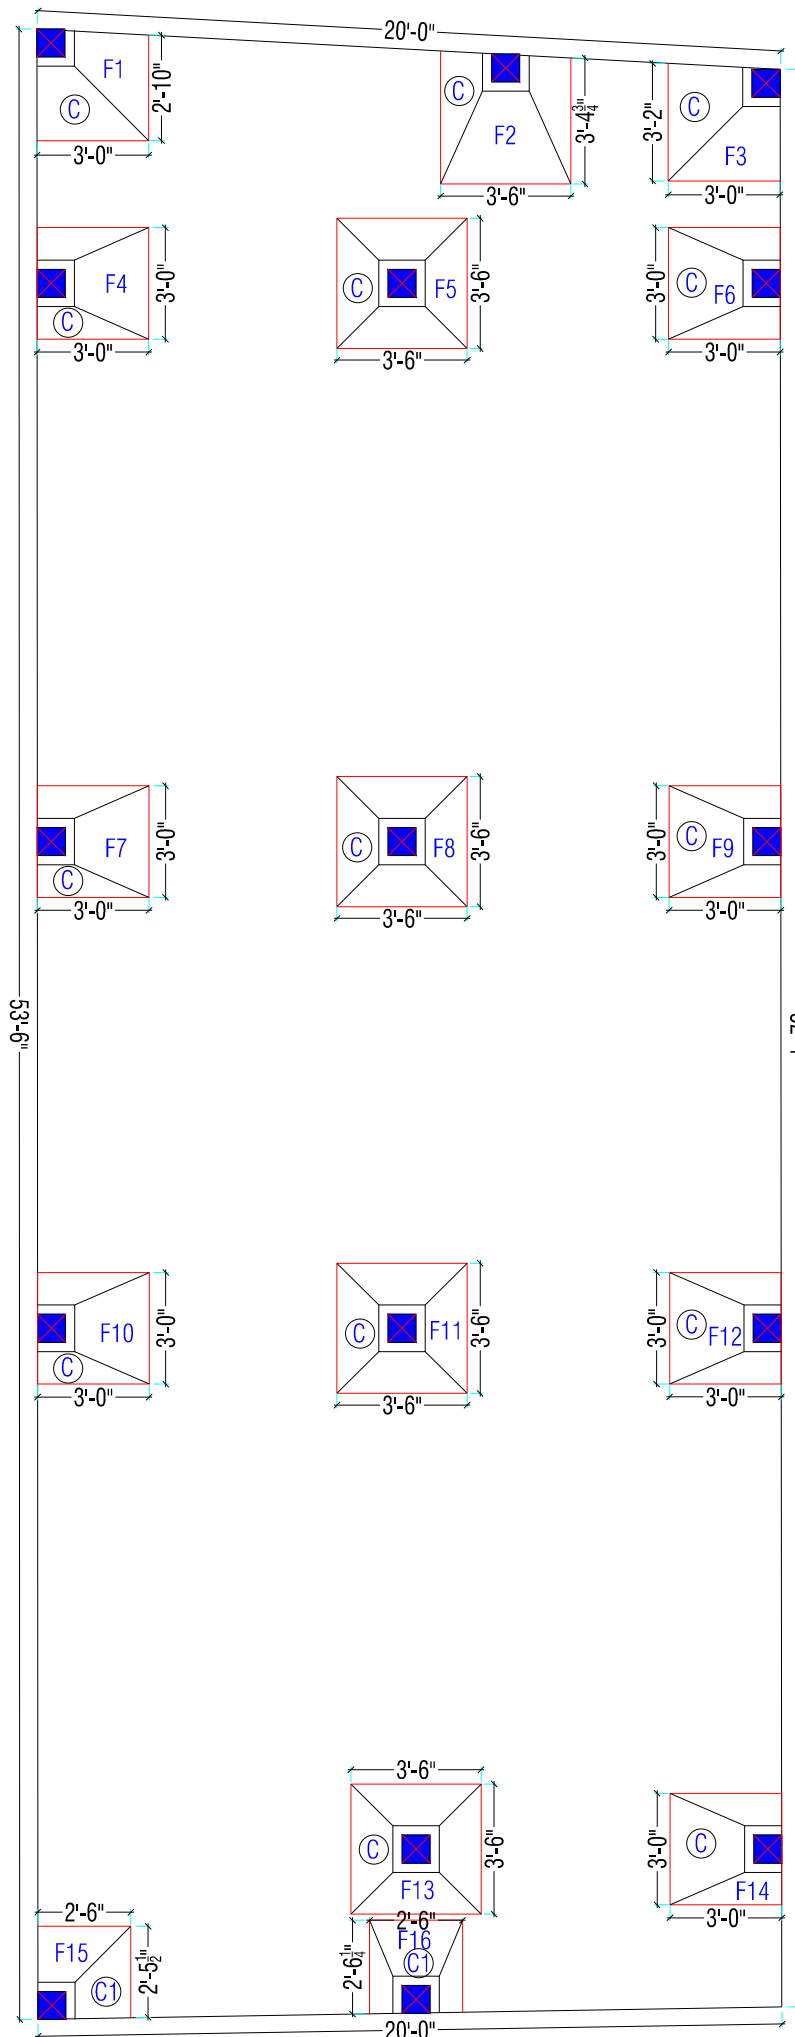

**TYPICAL SECTION
OF FOOTING**

**FOOTING
DETAIL**

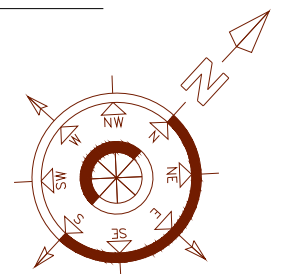

CENTER LINE PLAN

